




Weir Plate No 1

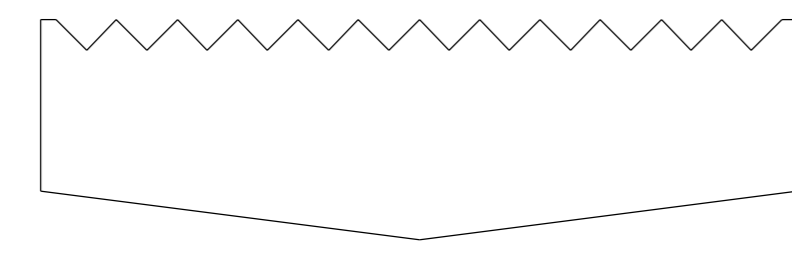


Weir Plate No 2

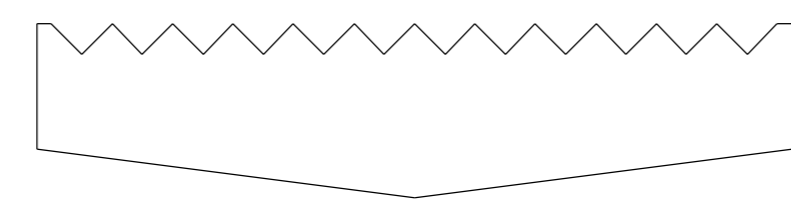


Weir Plate No 3

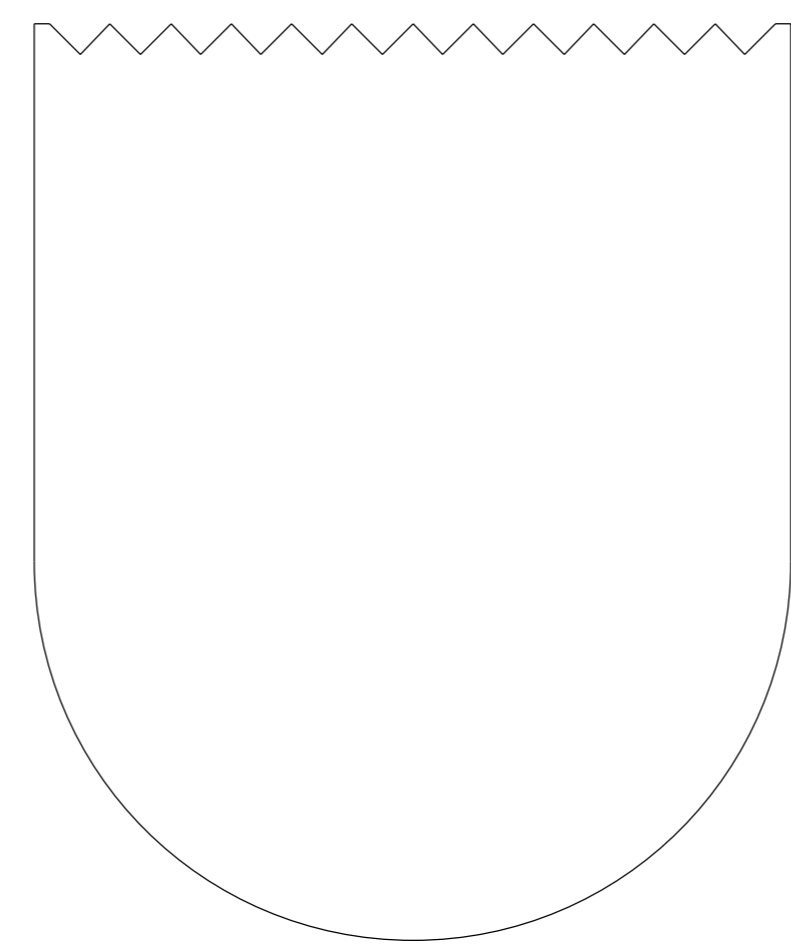


Weir Plate No 4

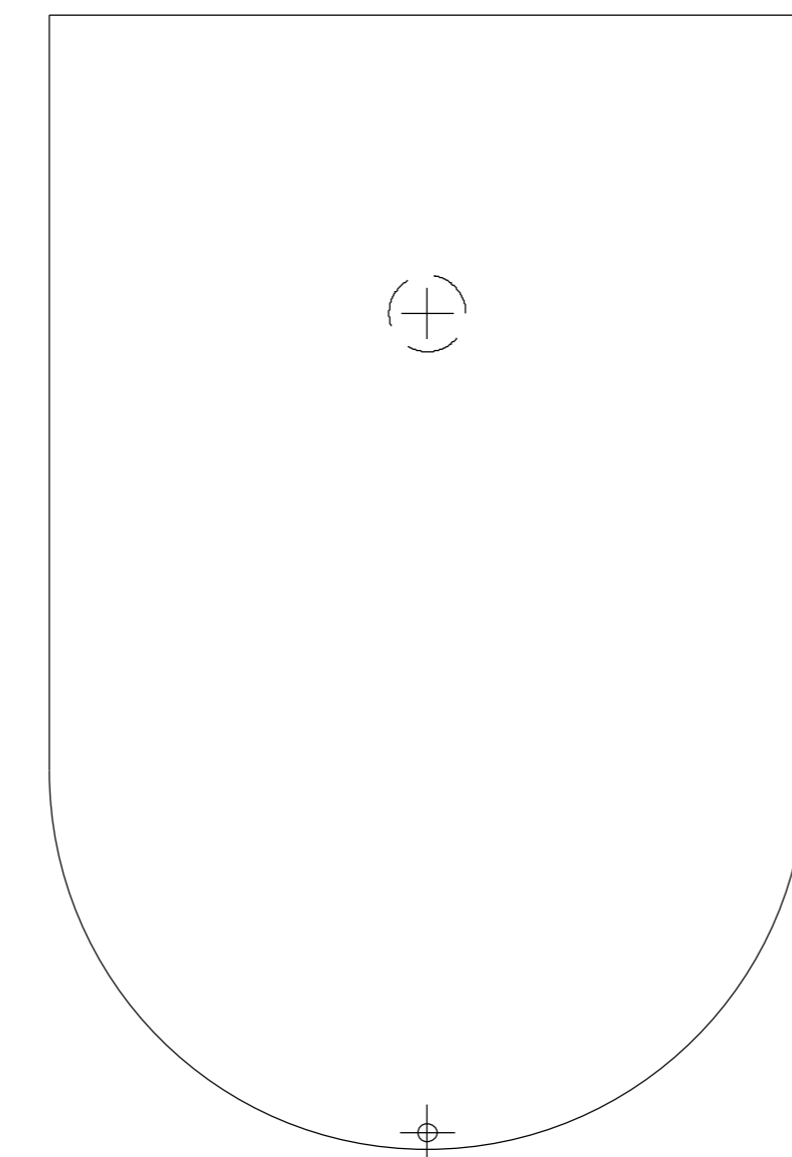


Compartment Dividing Plate

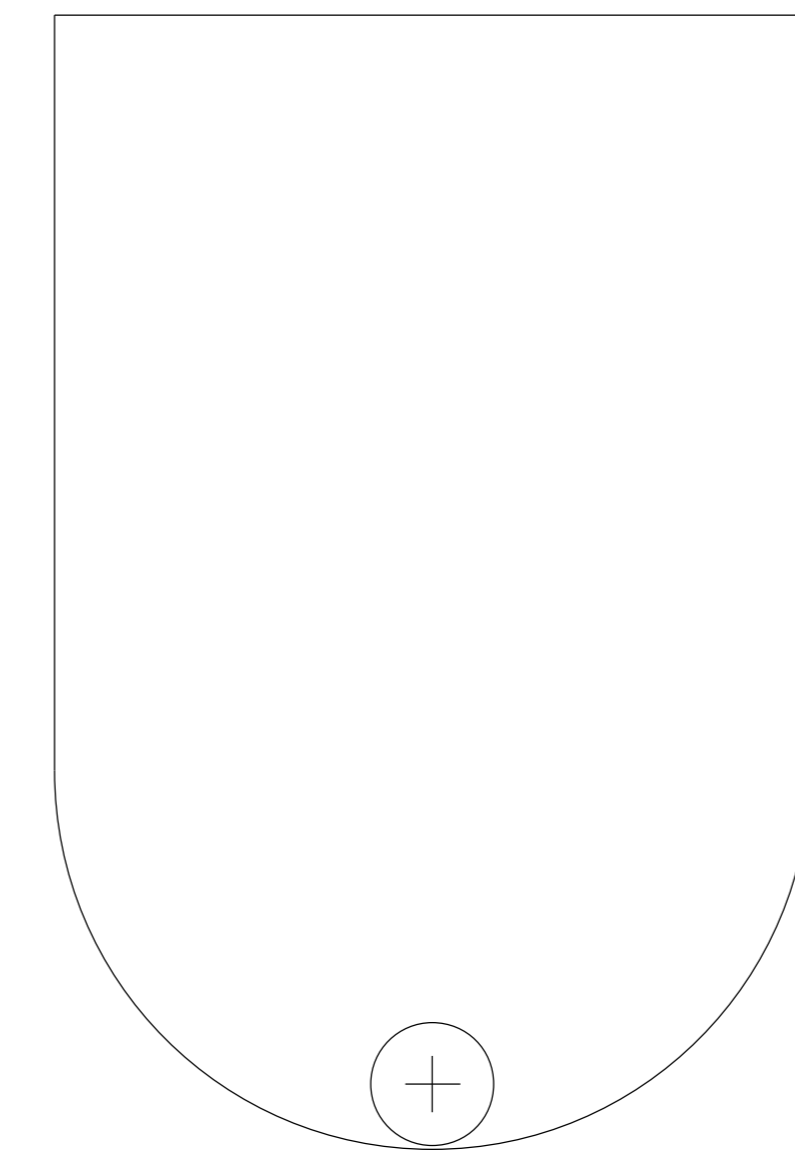


End Plate

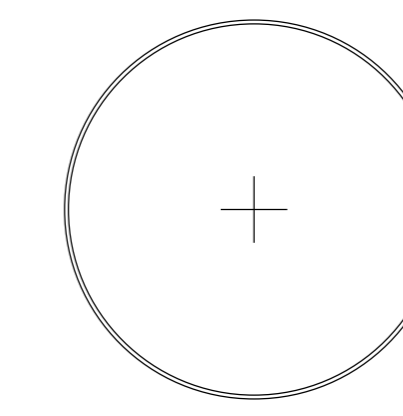




Draft Tube No 2, 3 and 4

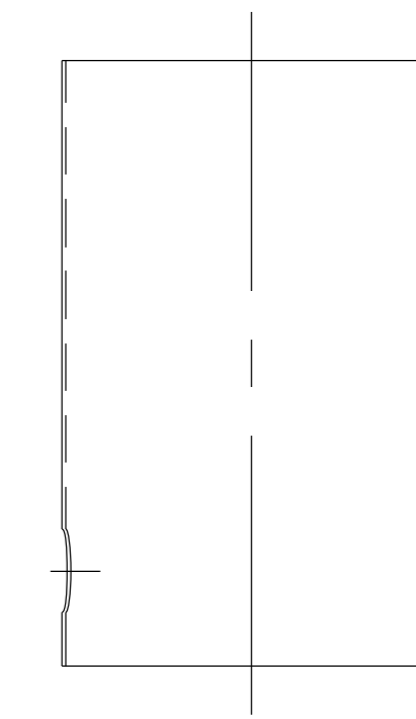

Draft Tube No 1

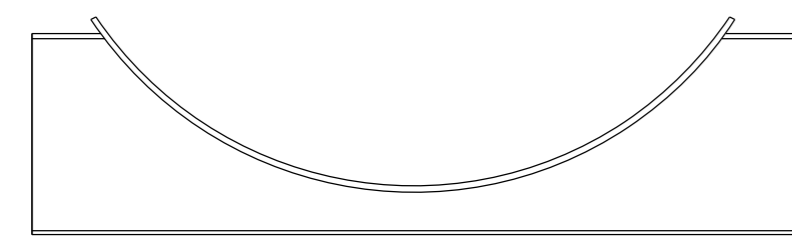

Support Foot

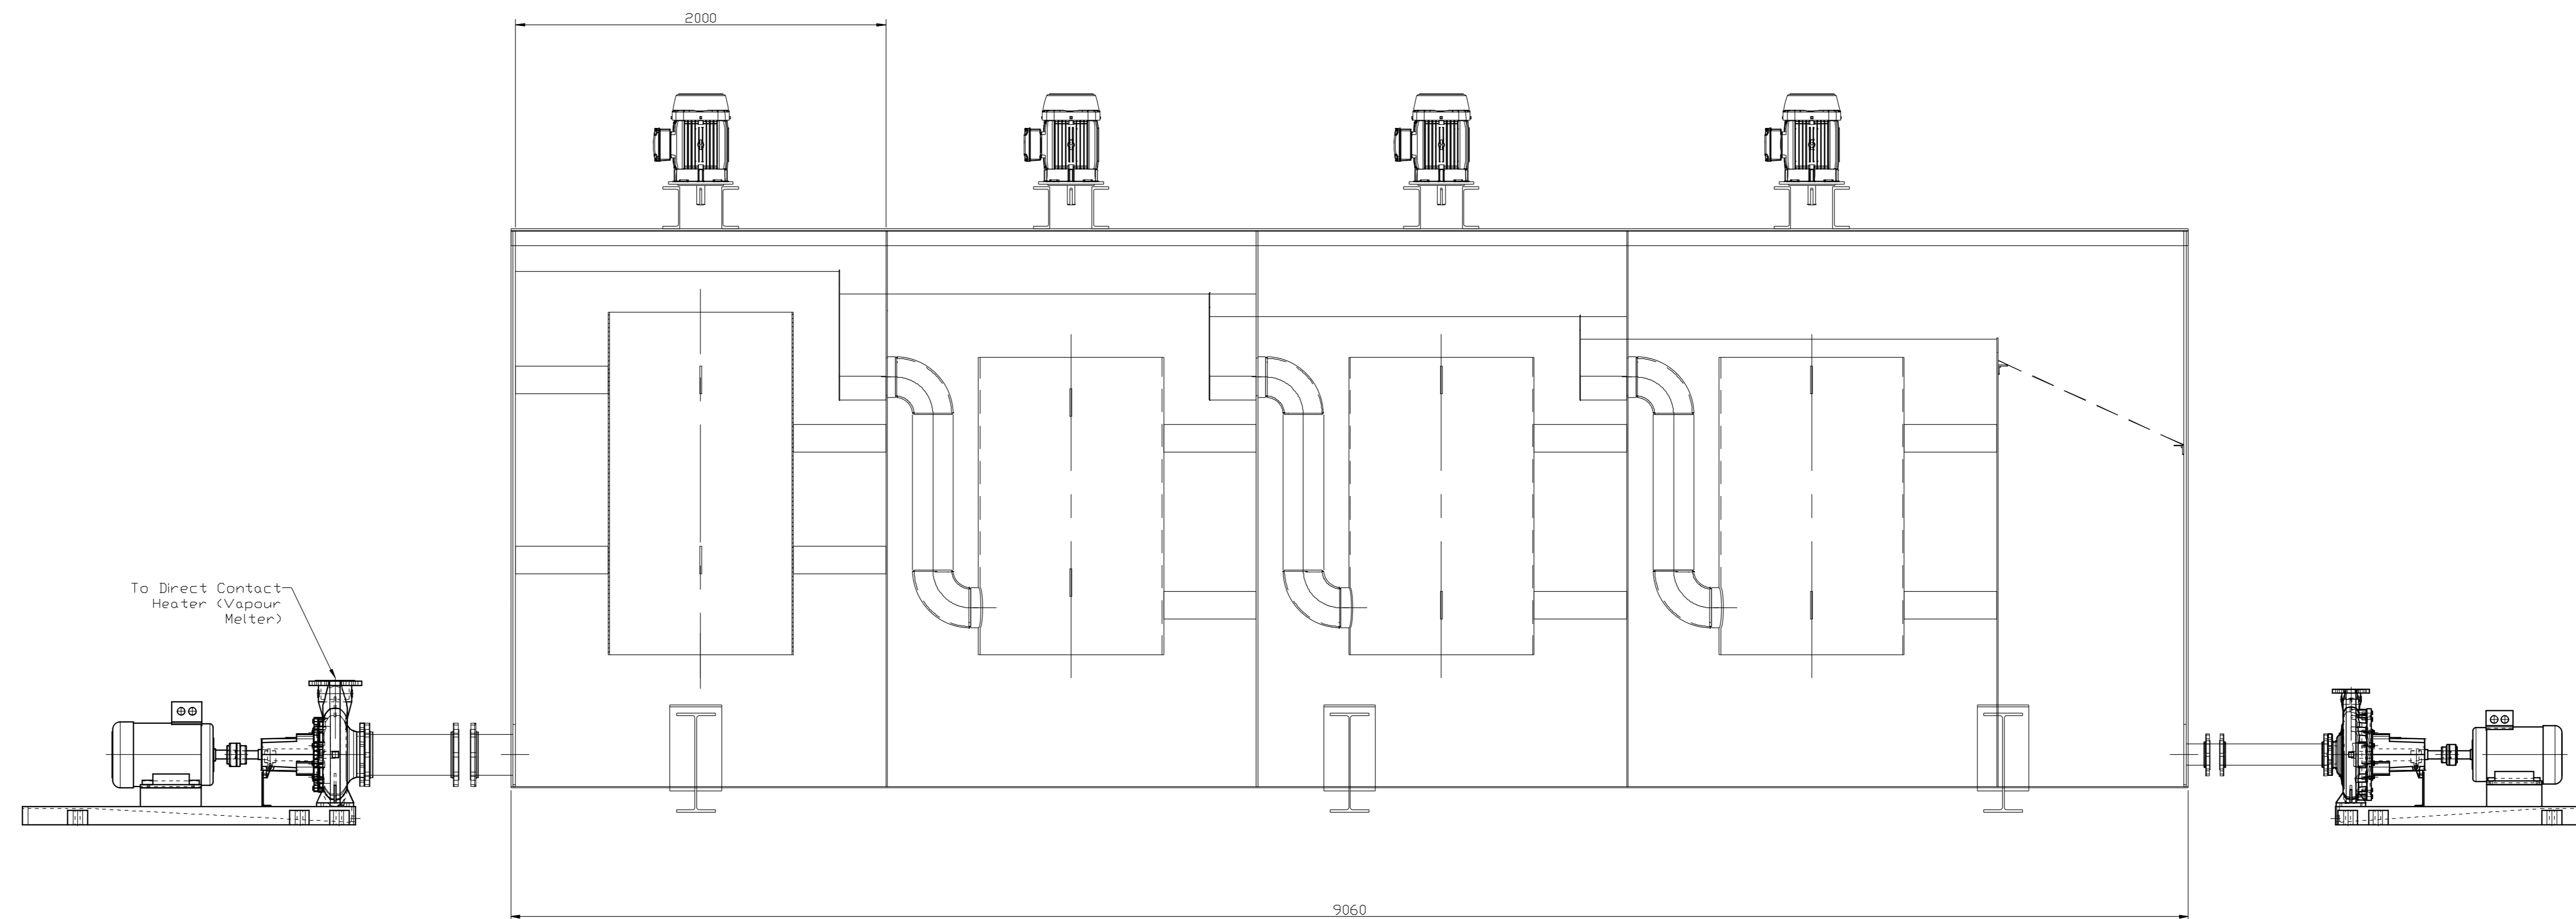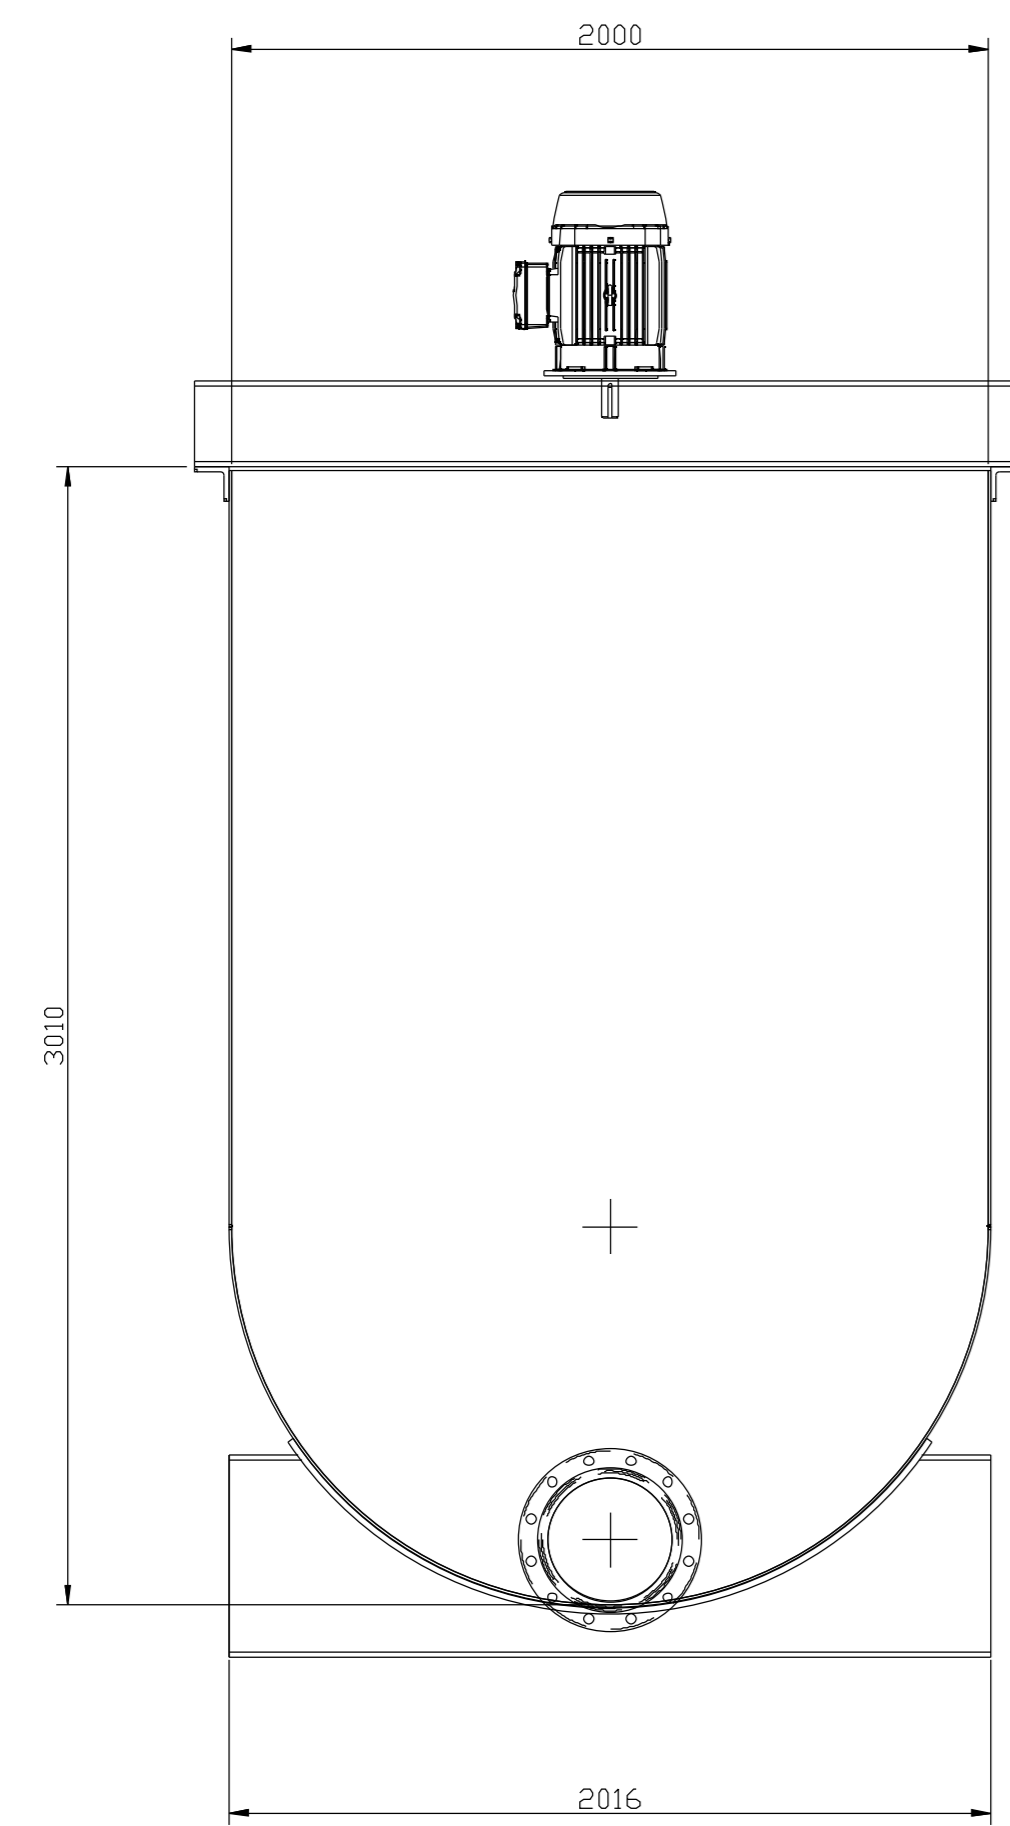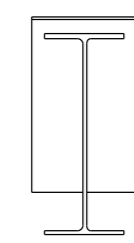

Sugar Engineers		Itemref	Quantity	Title/Name, designation, material, dimension etc		Article No /Reference	
www.sugar-tech.co.za		Designed by	XX	Checked by	XX	Approved by - date	Filename
w.jayes@sugar-tech.co.za						XXX - 99-99-99	9999-9999
5 Fir tree Lodge							XXX
St Aidan's Ave, Grahamstown							X
South Africa							Edison
							Sheet
							1/1