




Elevation

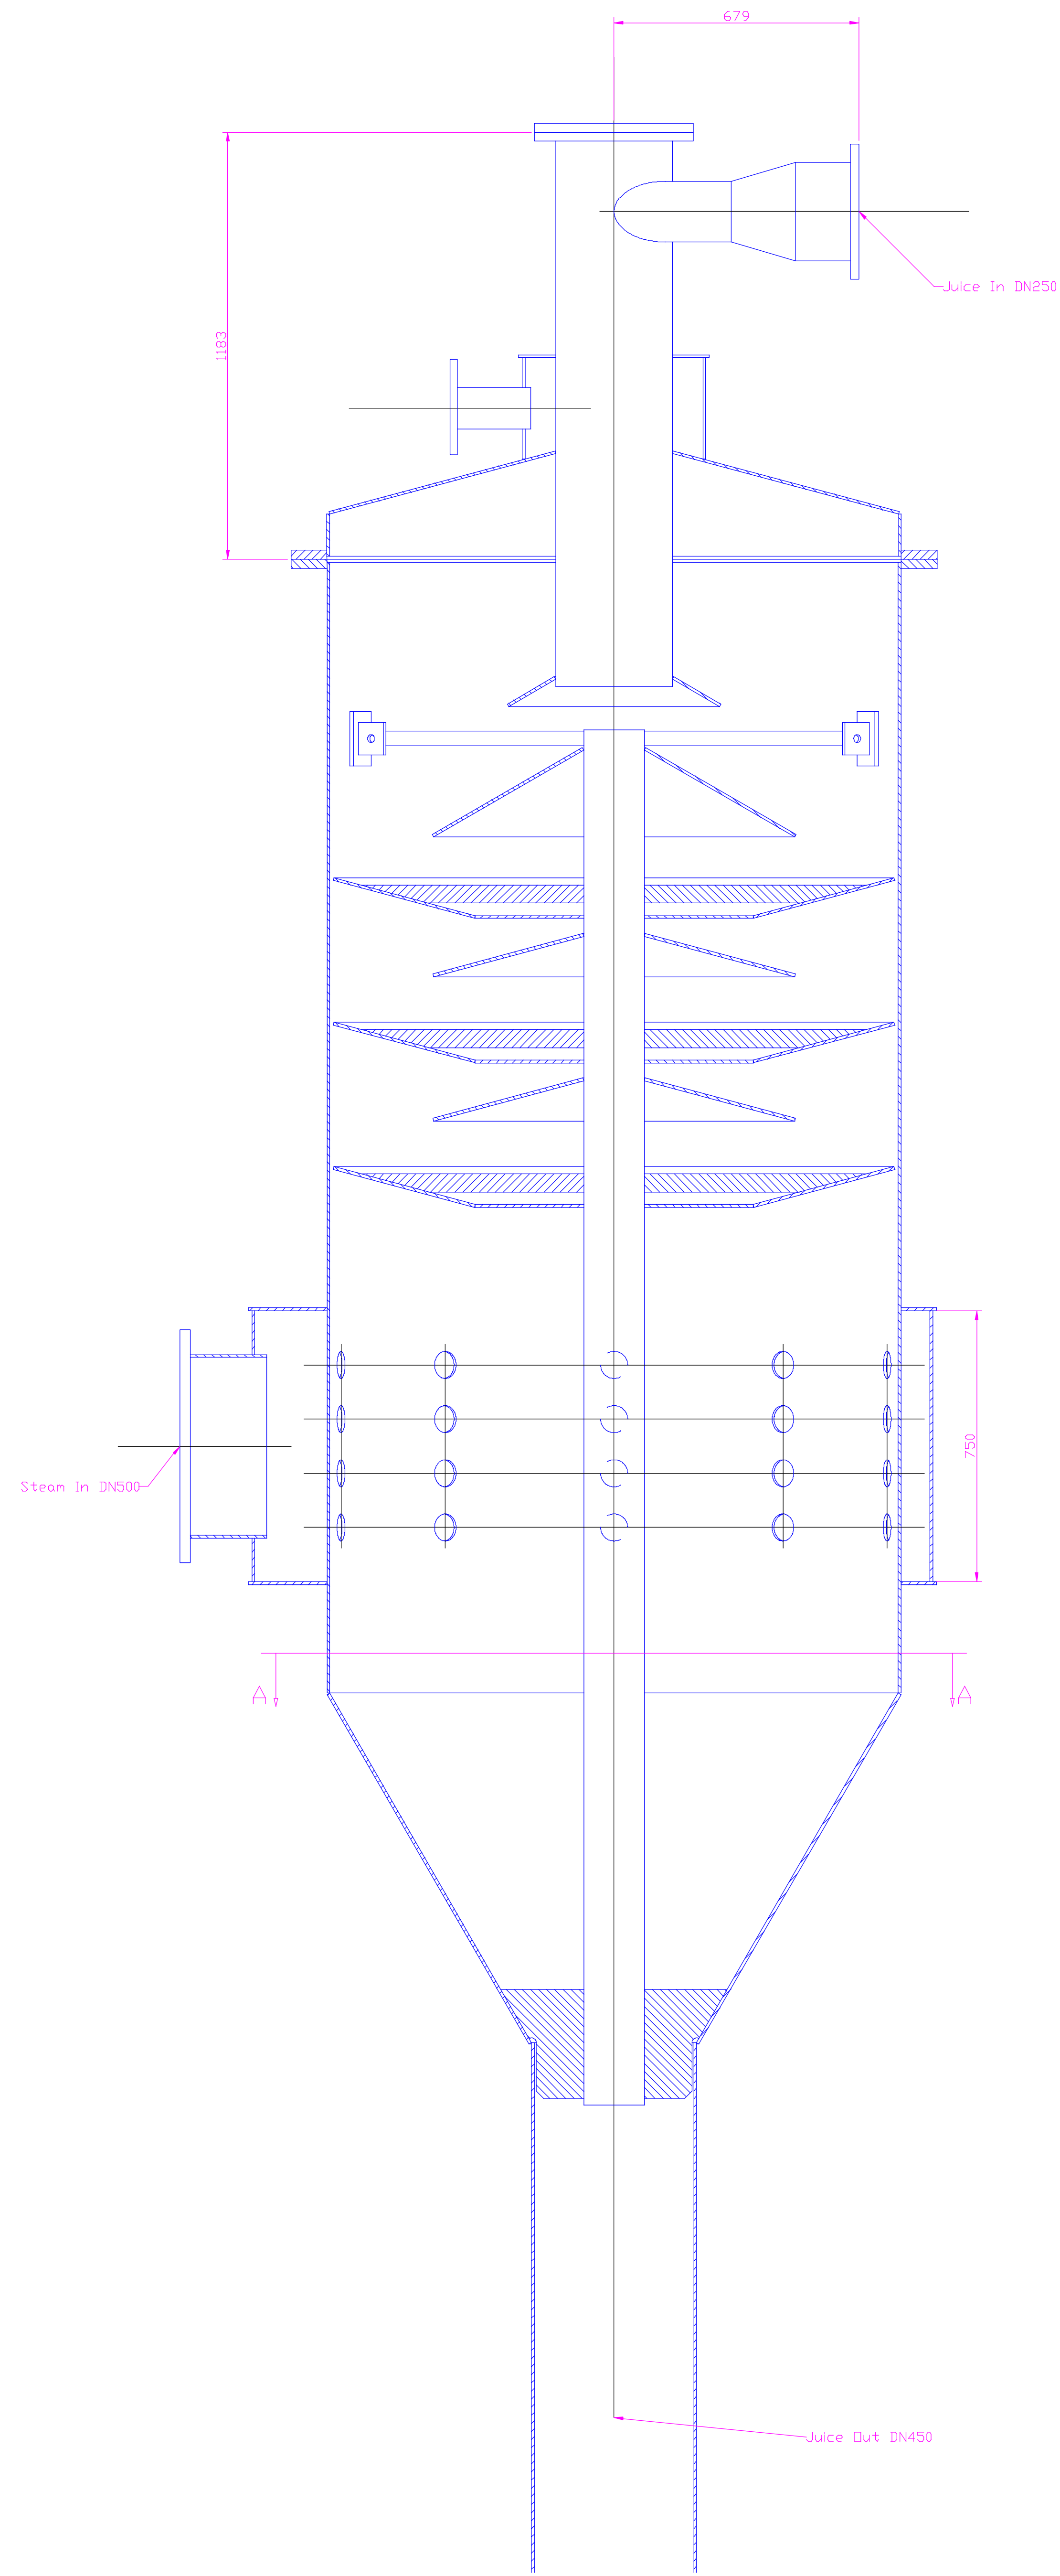

Sectional Elevation

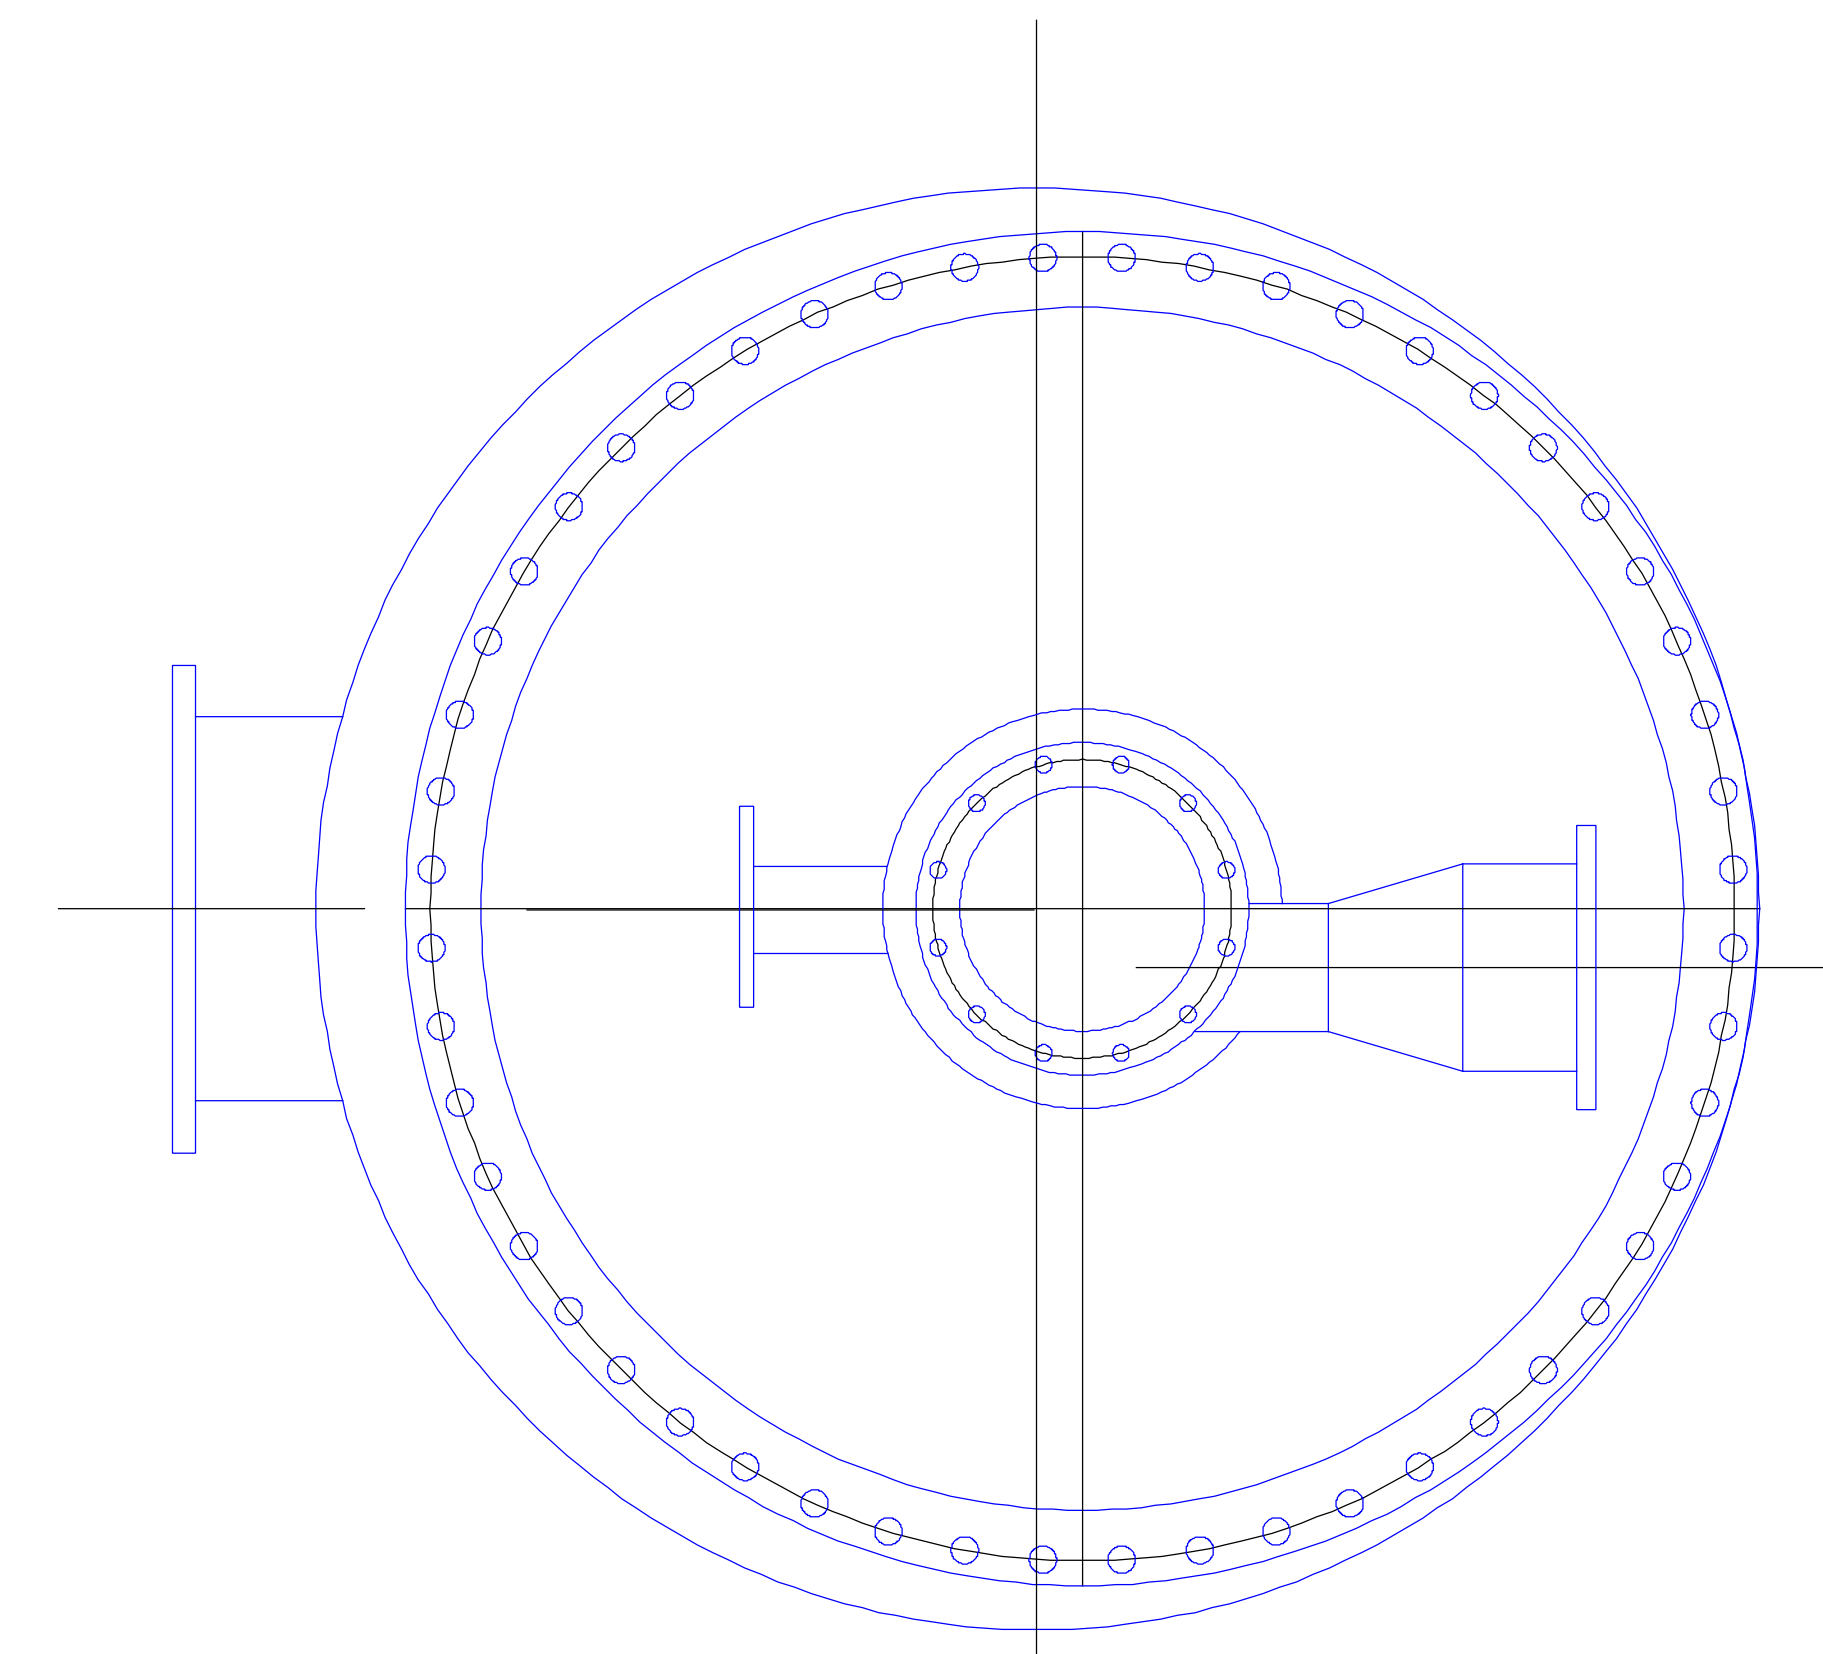

Plan

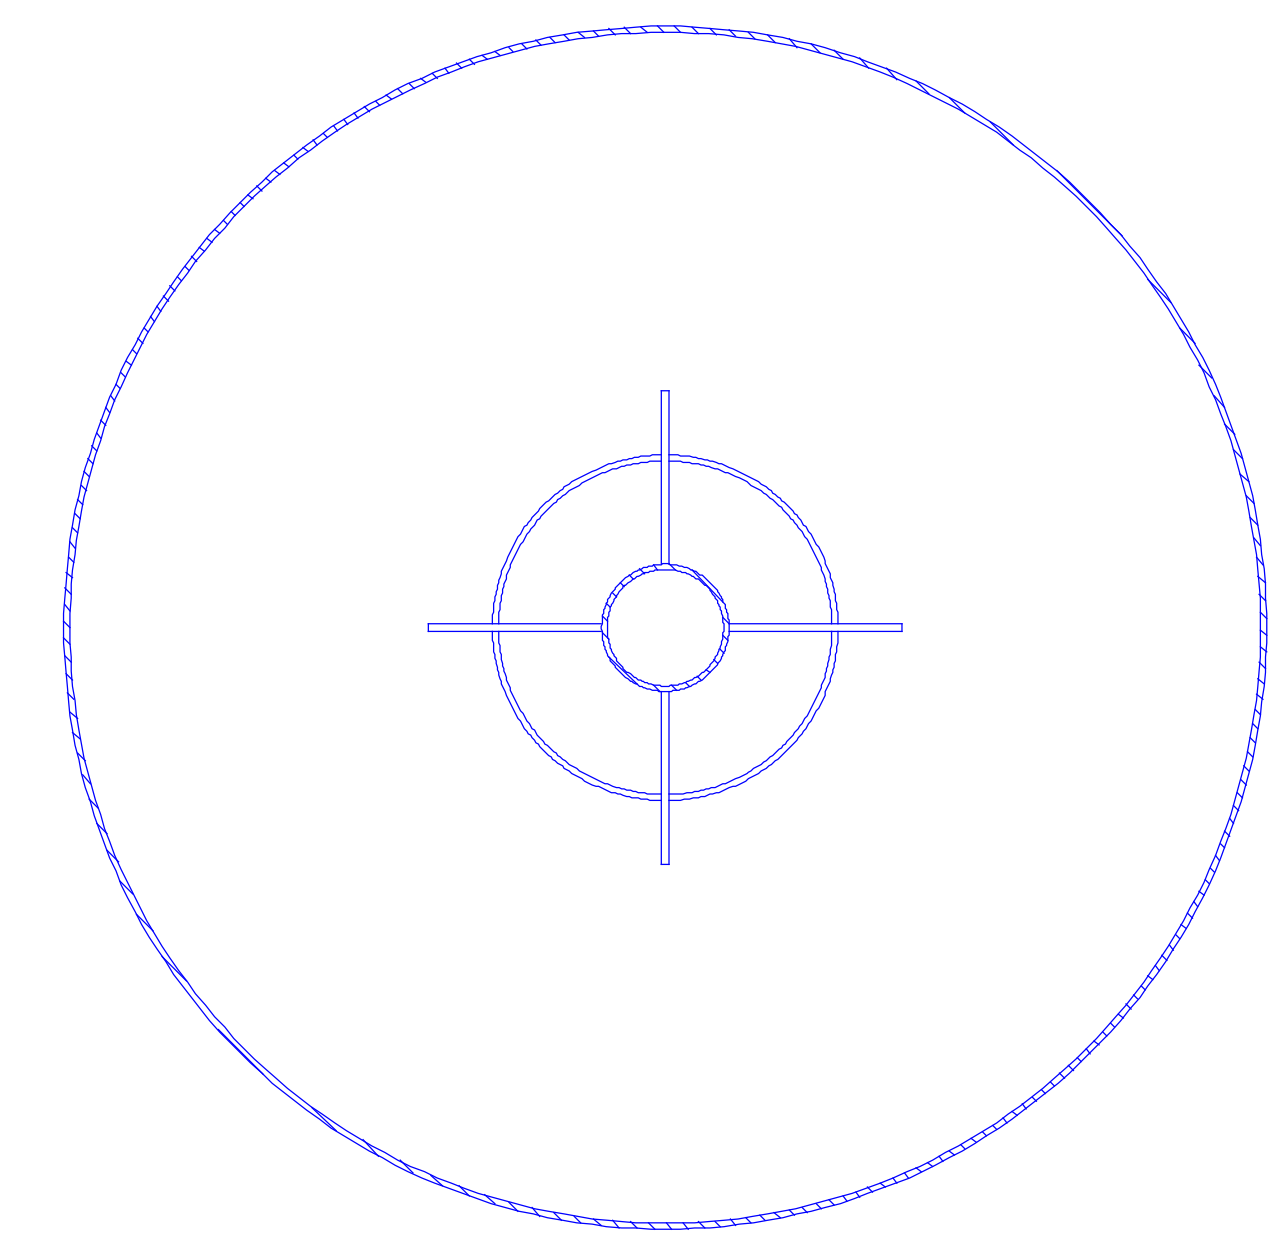

View on Section A-A

Sugar Engineers www.sugartech.co.za w.jayes@sugartech.co.za 5 Firtree Lodge St Aidan's Ave, Grahamstown South Africa		Itemref Quantity Title/Name, designation, material, dimension etc Article No./Reference Designed by Checked by Approved by - date Filename Date Scale WJ PGW 1111-1111 18-10-11 1:10
Client		Direct Contact Juice Heater Client No. Edition Sheet A A0